


PHASE 1B: EB LANES
DURATION: 2 WEEKS

PHASE 1:
CONSTRUCT EB LANES
EB TRAFFIC USES SOUTHERN WB LANE
PHASE 1 WORK - APPROXIMATELY
2 WEEKS

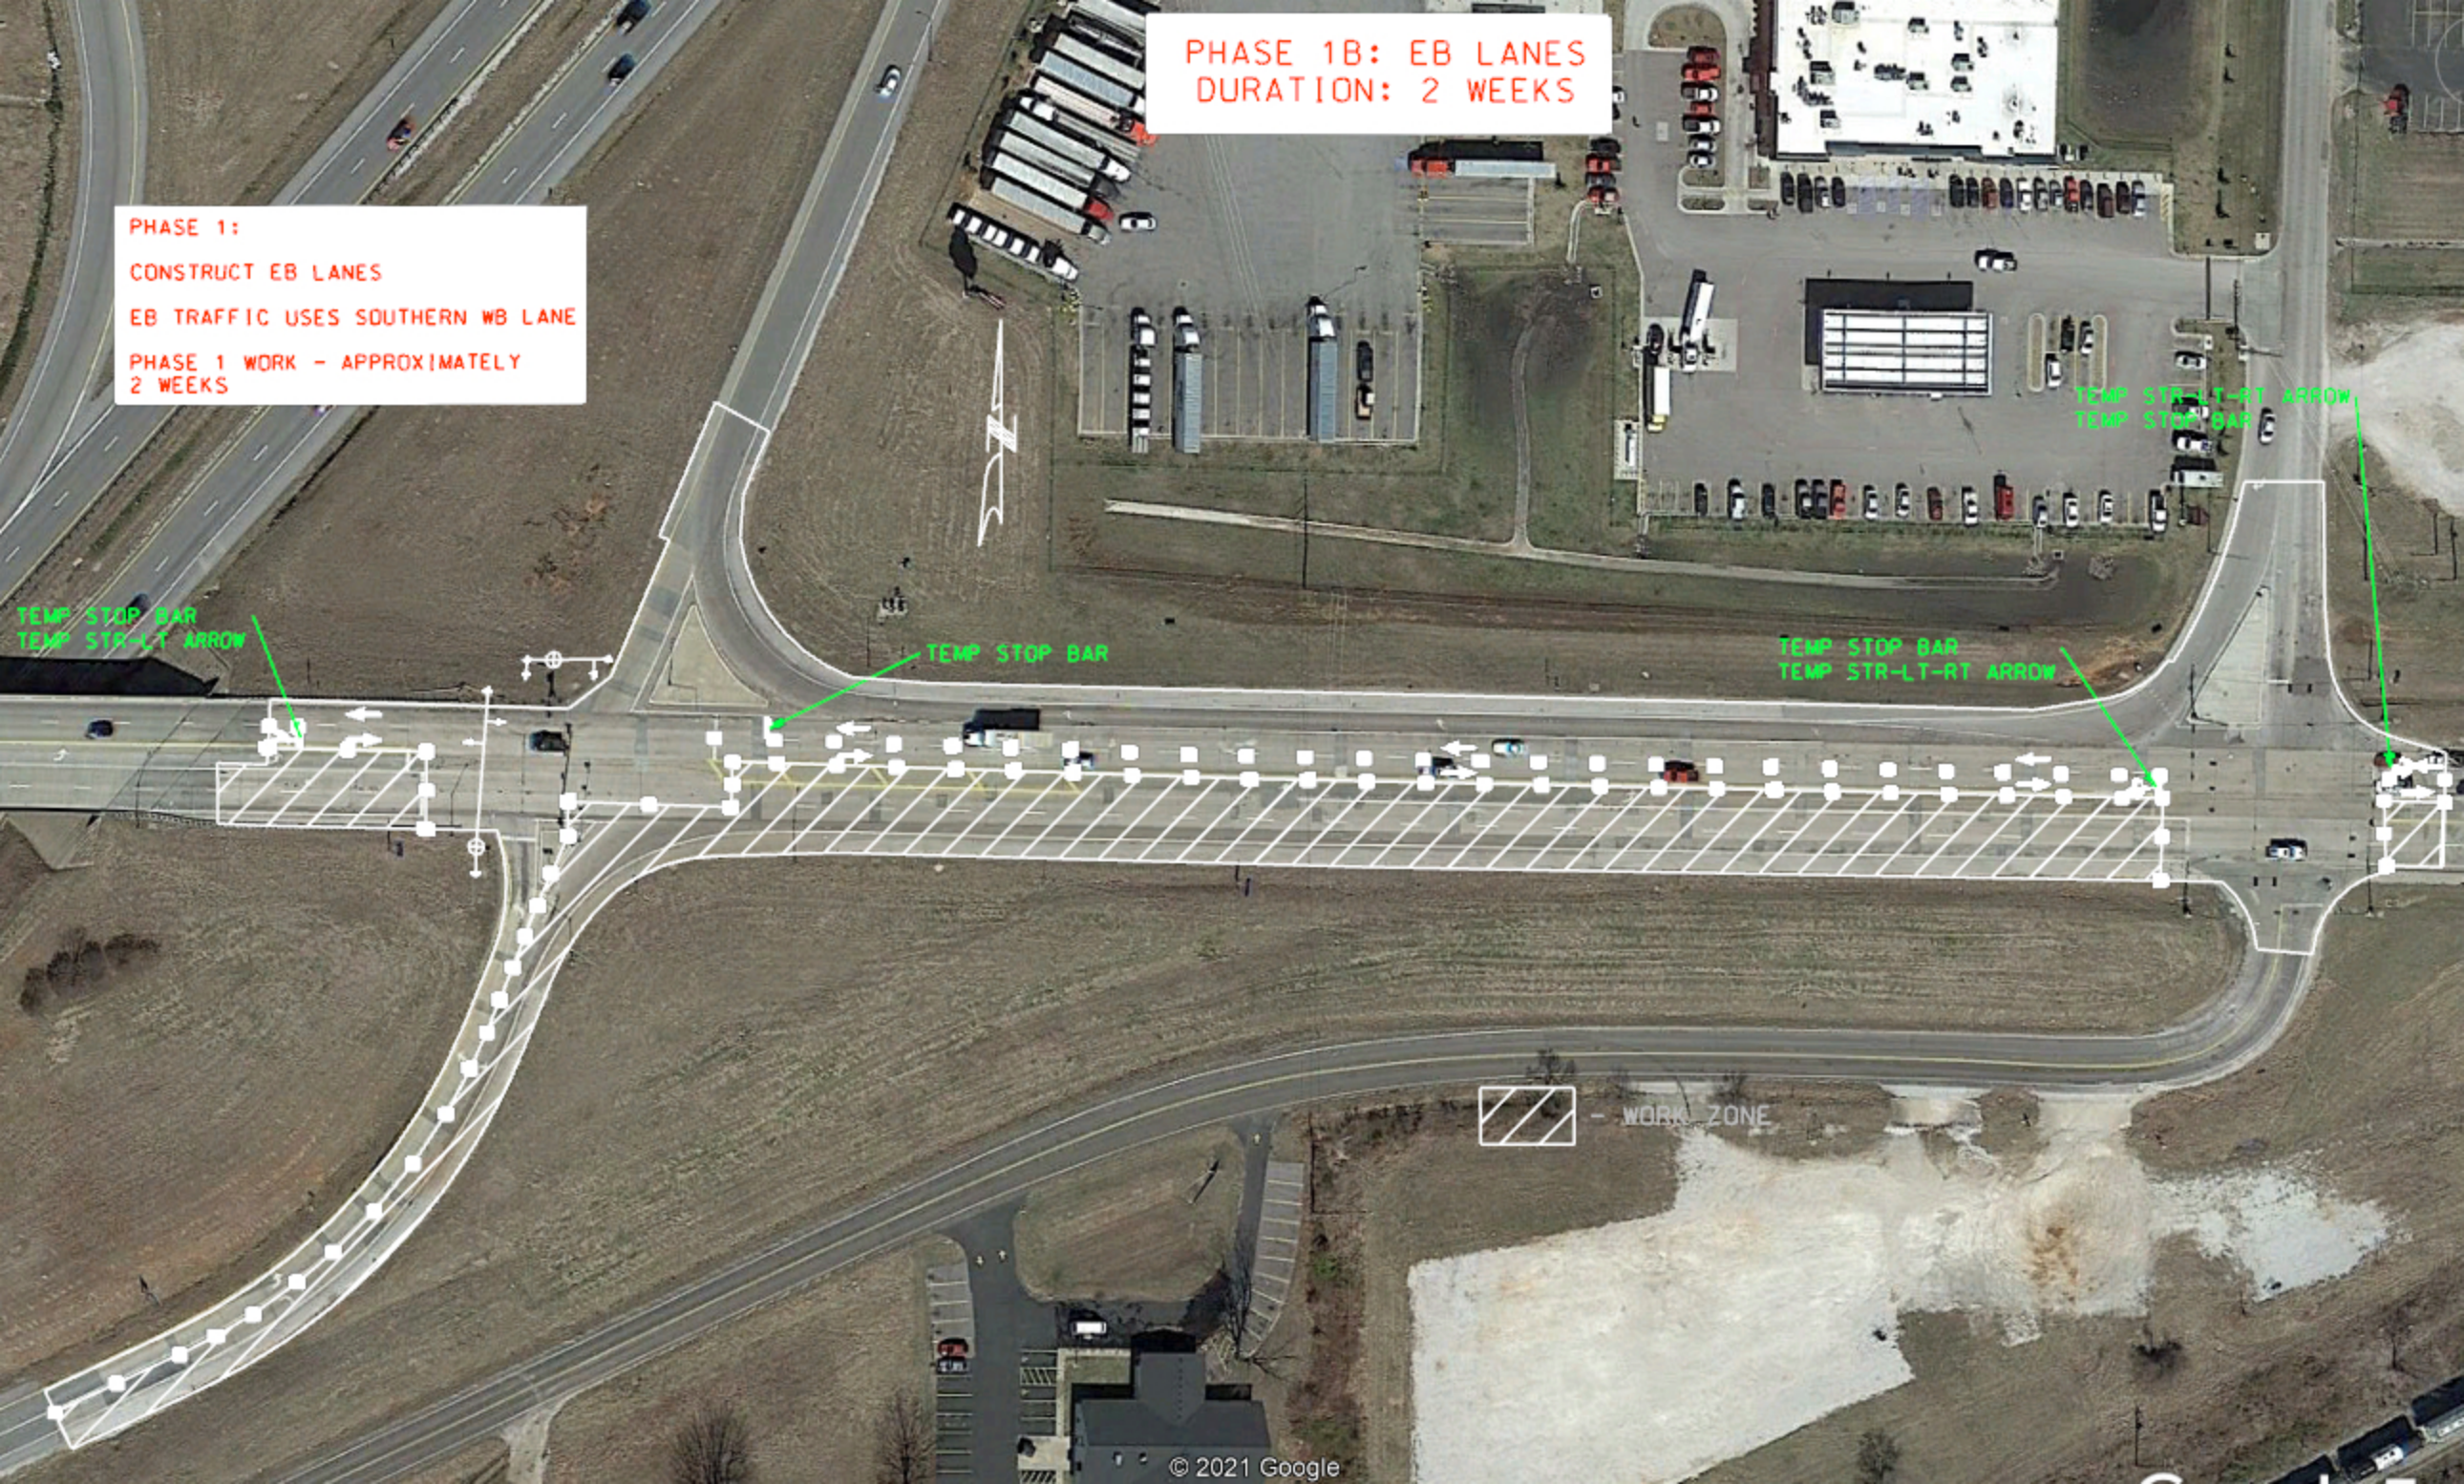

TEMP STR-LT-RT ARROW
TEMP STOP BAR

TEMP STOP BAR

TEMP STOP BAR
TEMP STR-LT-RT ARROW

TEMP STOP BAR
TEMP STR-LT ARROW

WORK_ZONE