




JSR0042, JSR0163, & JSR0164

NOT TO SCALE

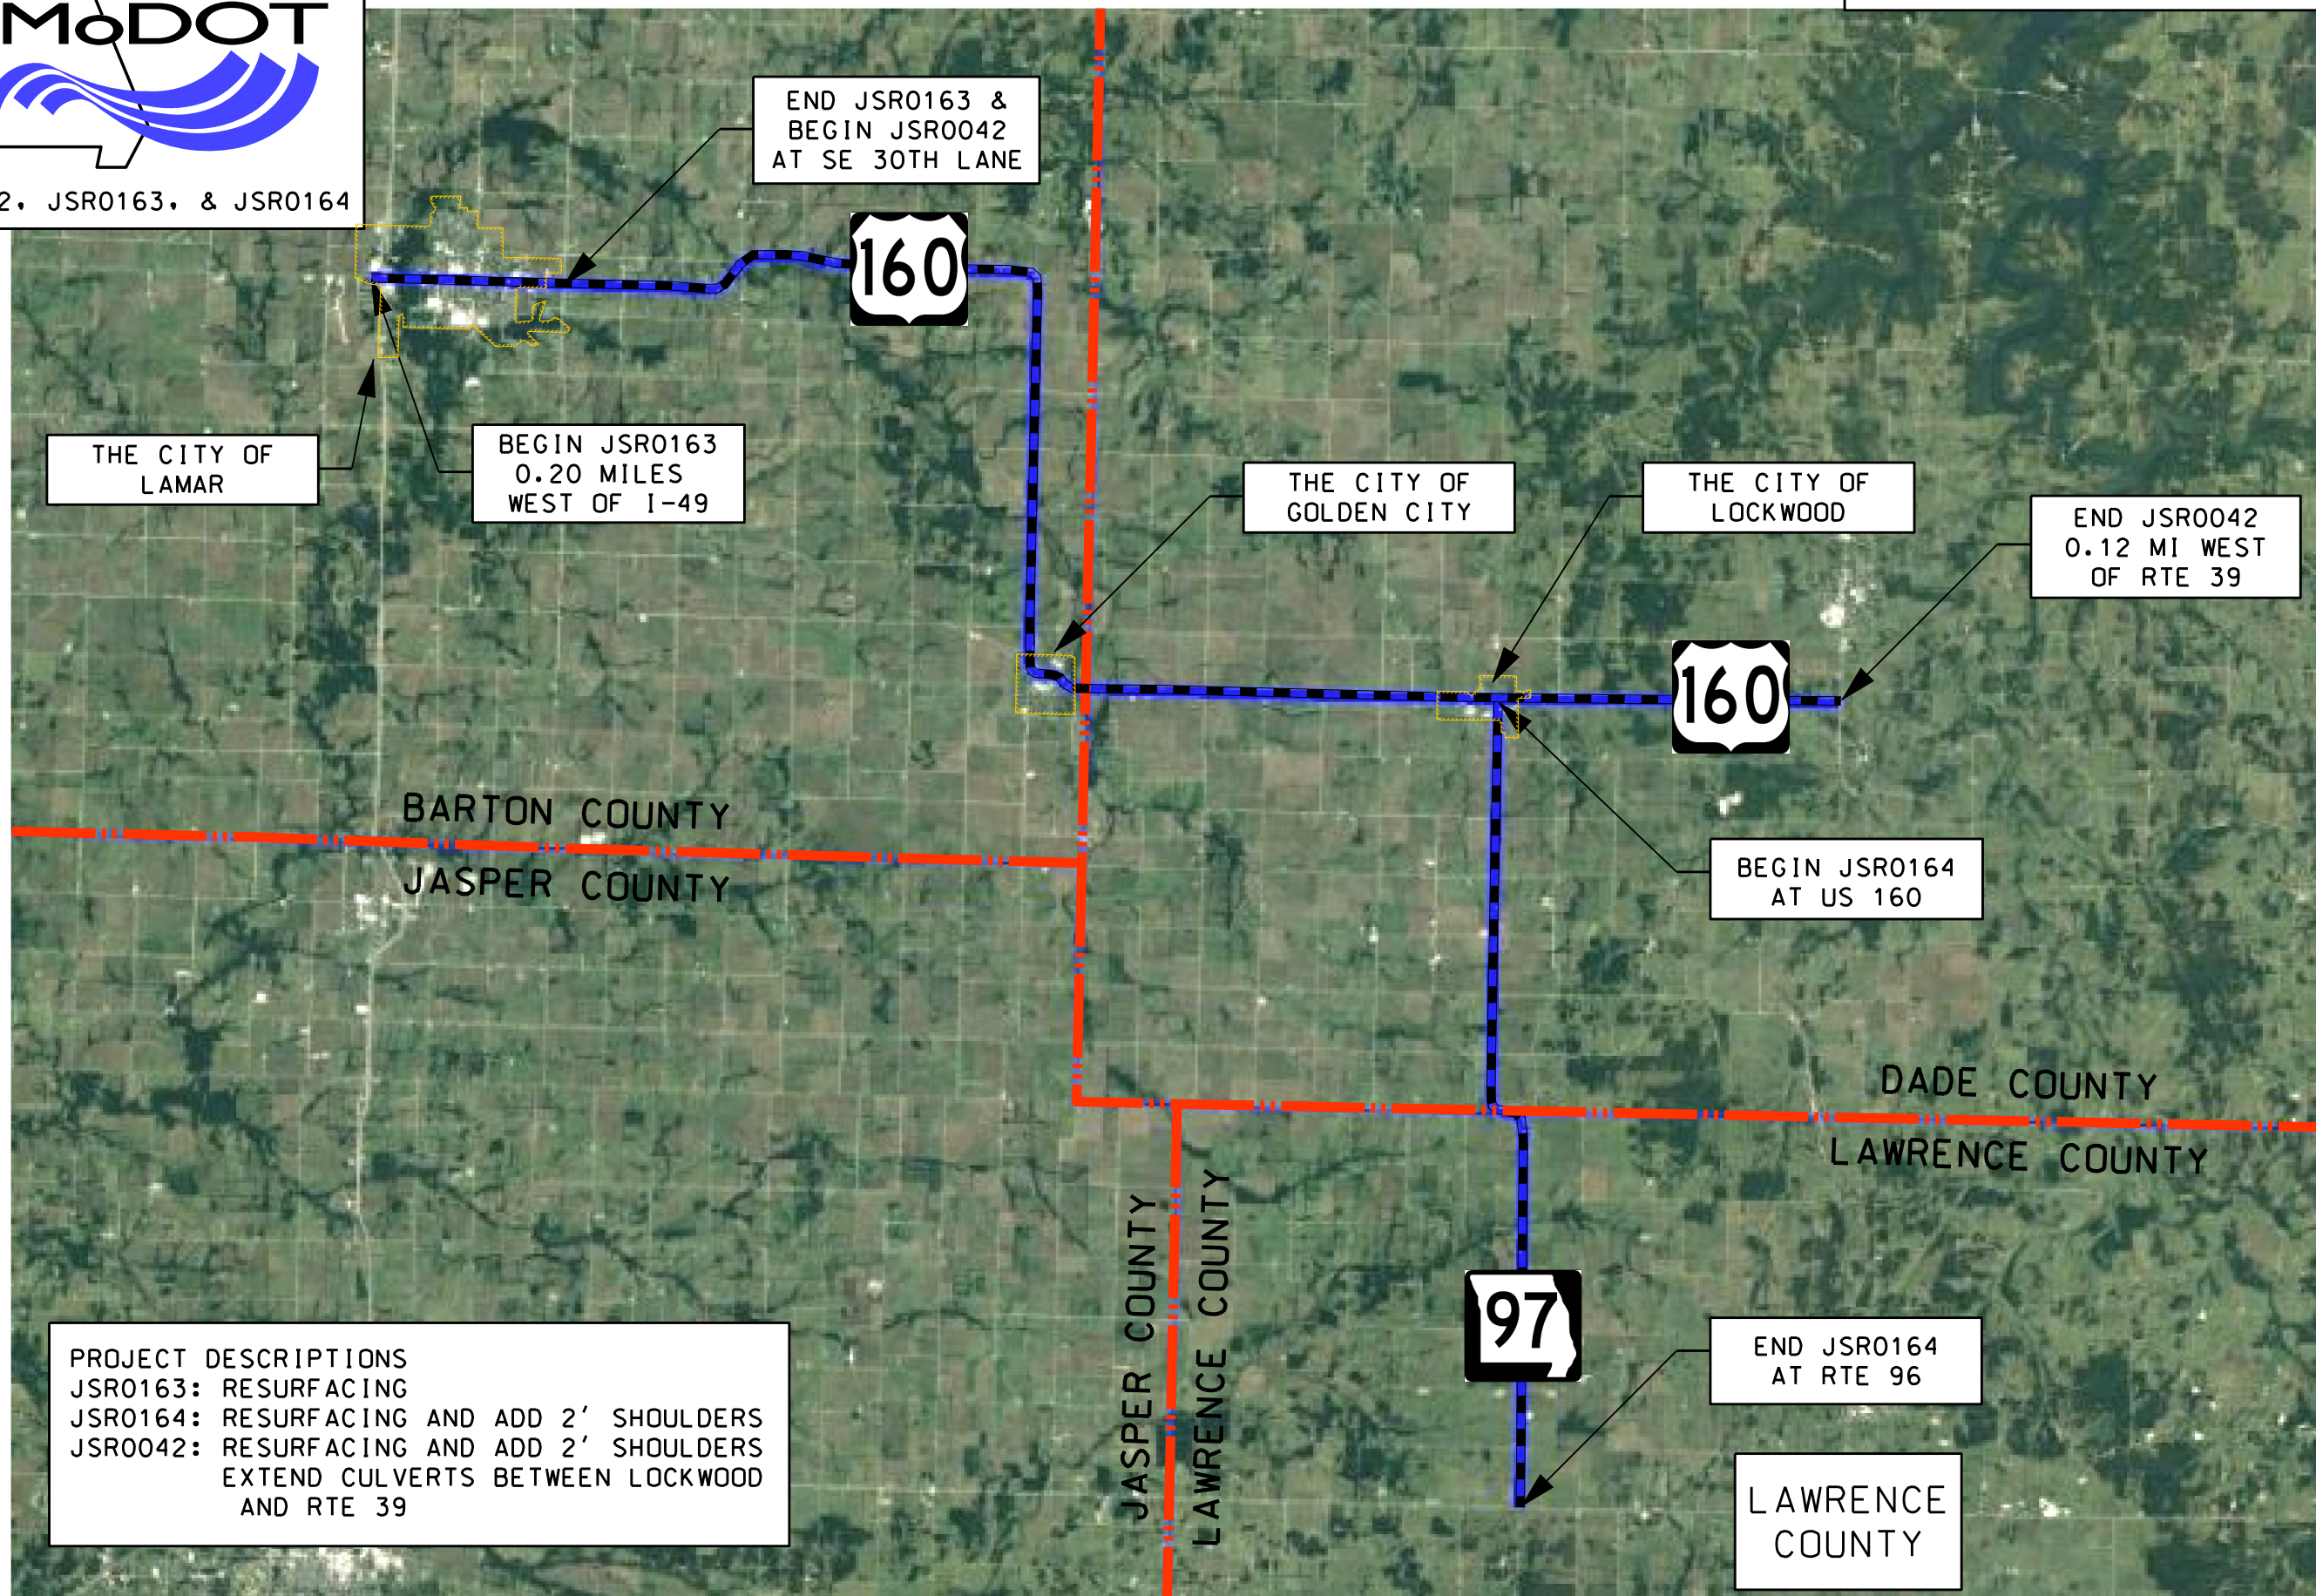

PROJECT DESCRIPTIONS
 JSR0163: RESURFACING
 JSR0164: RESURFACING AND ADD 2' SHOULDERS
 JSR0042: RESURFACING AND ADD 2' SHOULDERS
 EXTEND CULVERTS BETWEEN LOCKWOOD
 AND RTE 39