


NOTE:
SEE SHEET 7 FOR ALIGNMENT DETAILS

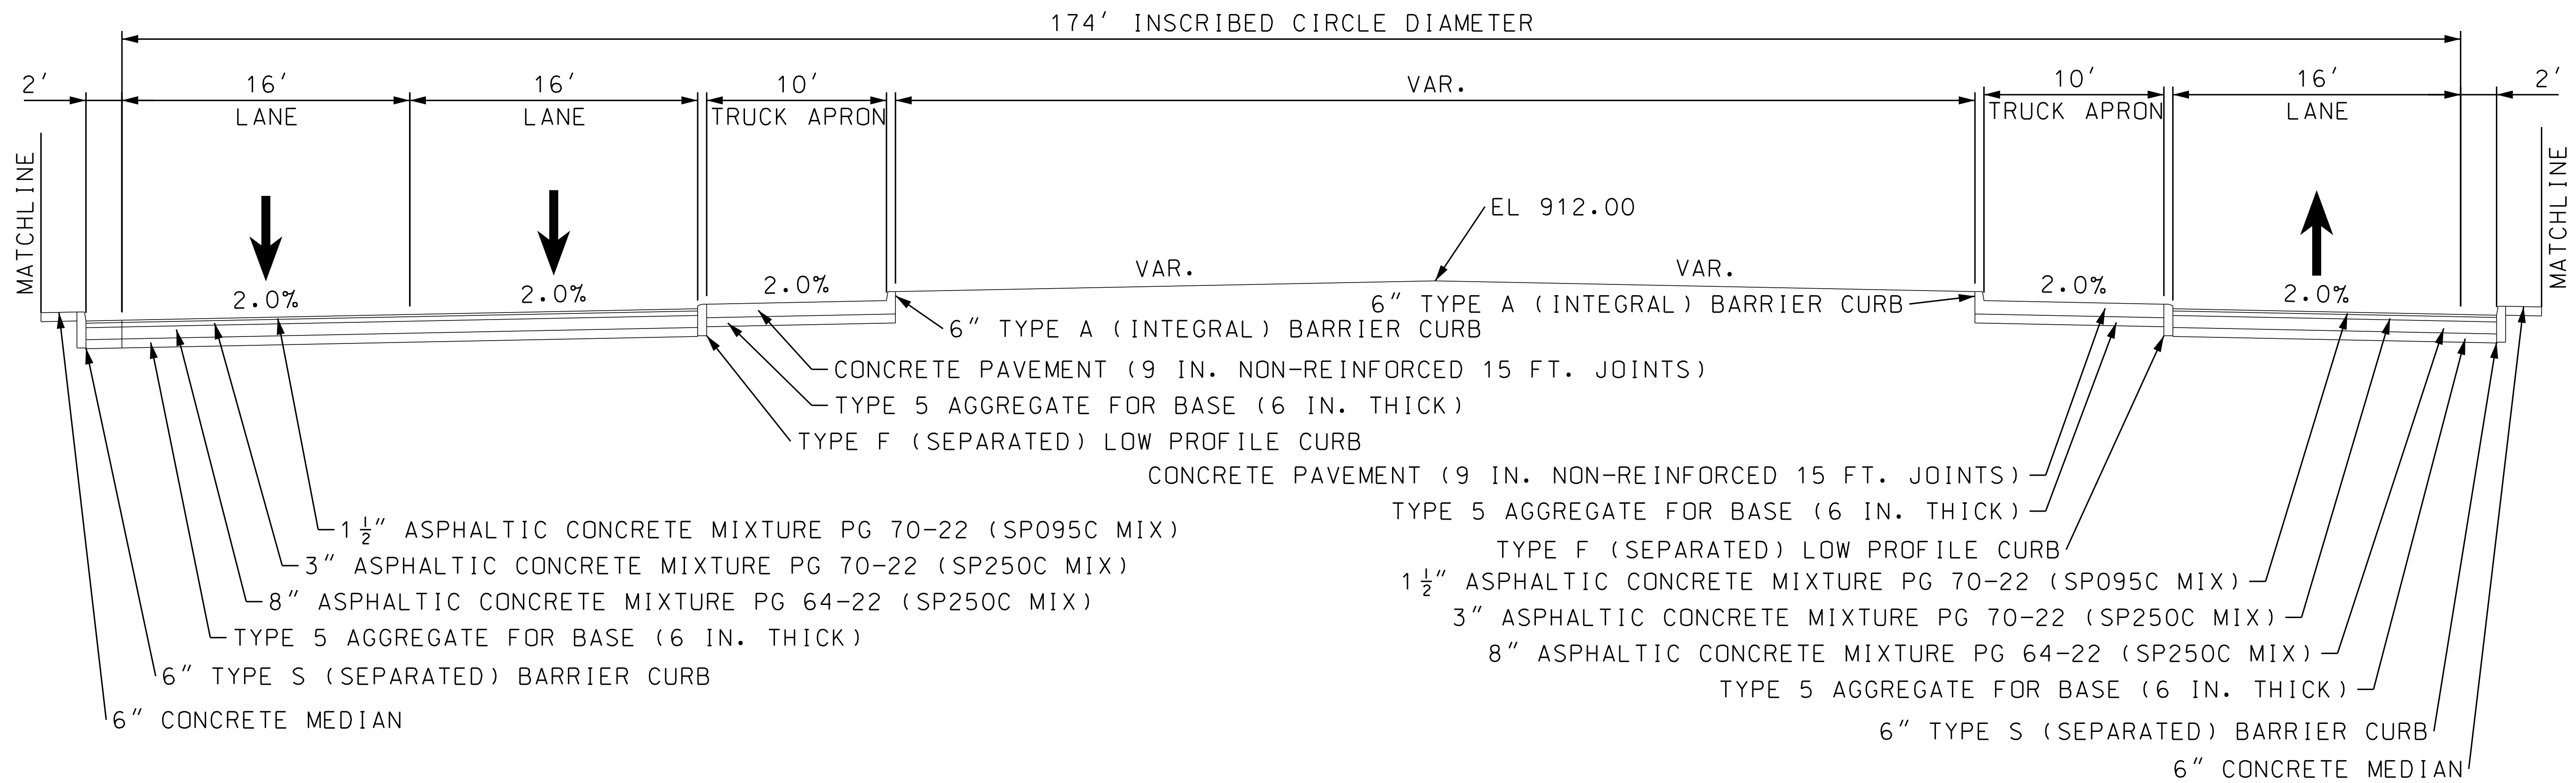

PROPOSED TYPICAL SECTION
ROUNDBOUT


ASPHALT ALTERNATE
ROUNDBOUT
TYPICAL SECTION
SHEET 4 OF 10

RIGHT OF WAY
PLANS
NOT APPROVED
FOR
CONSTRUCTION

DATE PREPARED 10/28/2019	
ROUTE 171	STATE MO
DISTRICT SW	SHEET NO. 2
COUNTY JASPER	
JOB NO. J7P3262	
CONTRACT ID.	
PROJECT NO.	
BRIDGE NO.	
BRIDGE NO.	

NO.	DESCRIPTION	DATE

MISSOURI HIGHWAYS AND TRANSPORTATION COMMISSION

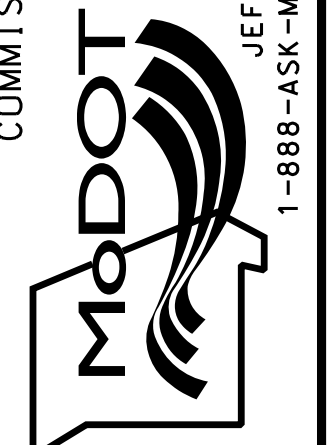

105 WEST CAPITOL
JEFFERSON CITY, MO 65102
1-888-ASK-MODOT (1-888-275-6636)

GBA

9801 Renner Blvd. Ste. 300
Lenexa, KS 66219
913.492.0400
gbateam.com

GEORGE BUTLER
ASSOCIATES, INC.
PRO. ENGINEER 000133
ARCHITECT 000212
PRO. LAND SURVEYOR 000059

G:\44223\Micro\Highways\002-TS_04-J7P3262-Rte171.dgn 10:40:50 AM 10/31/2019 REV.