


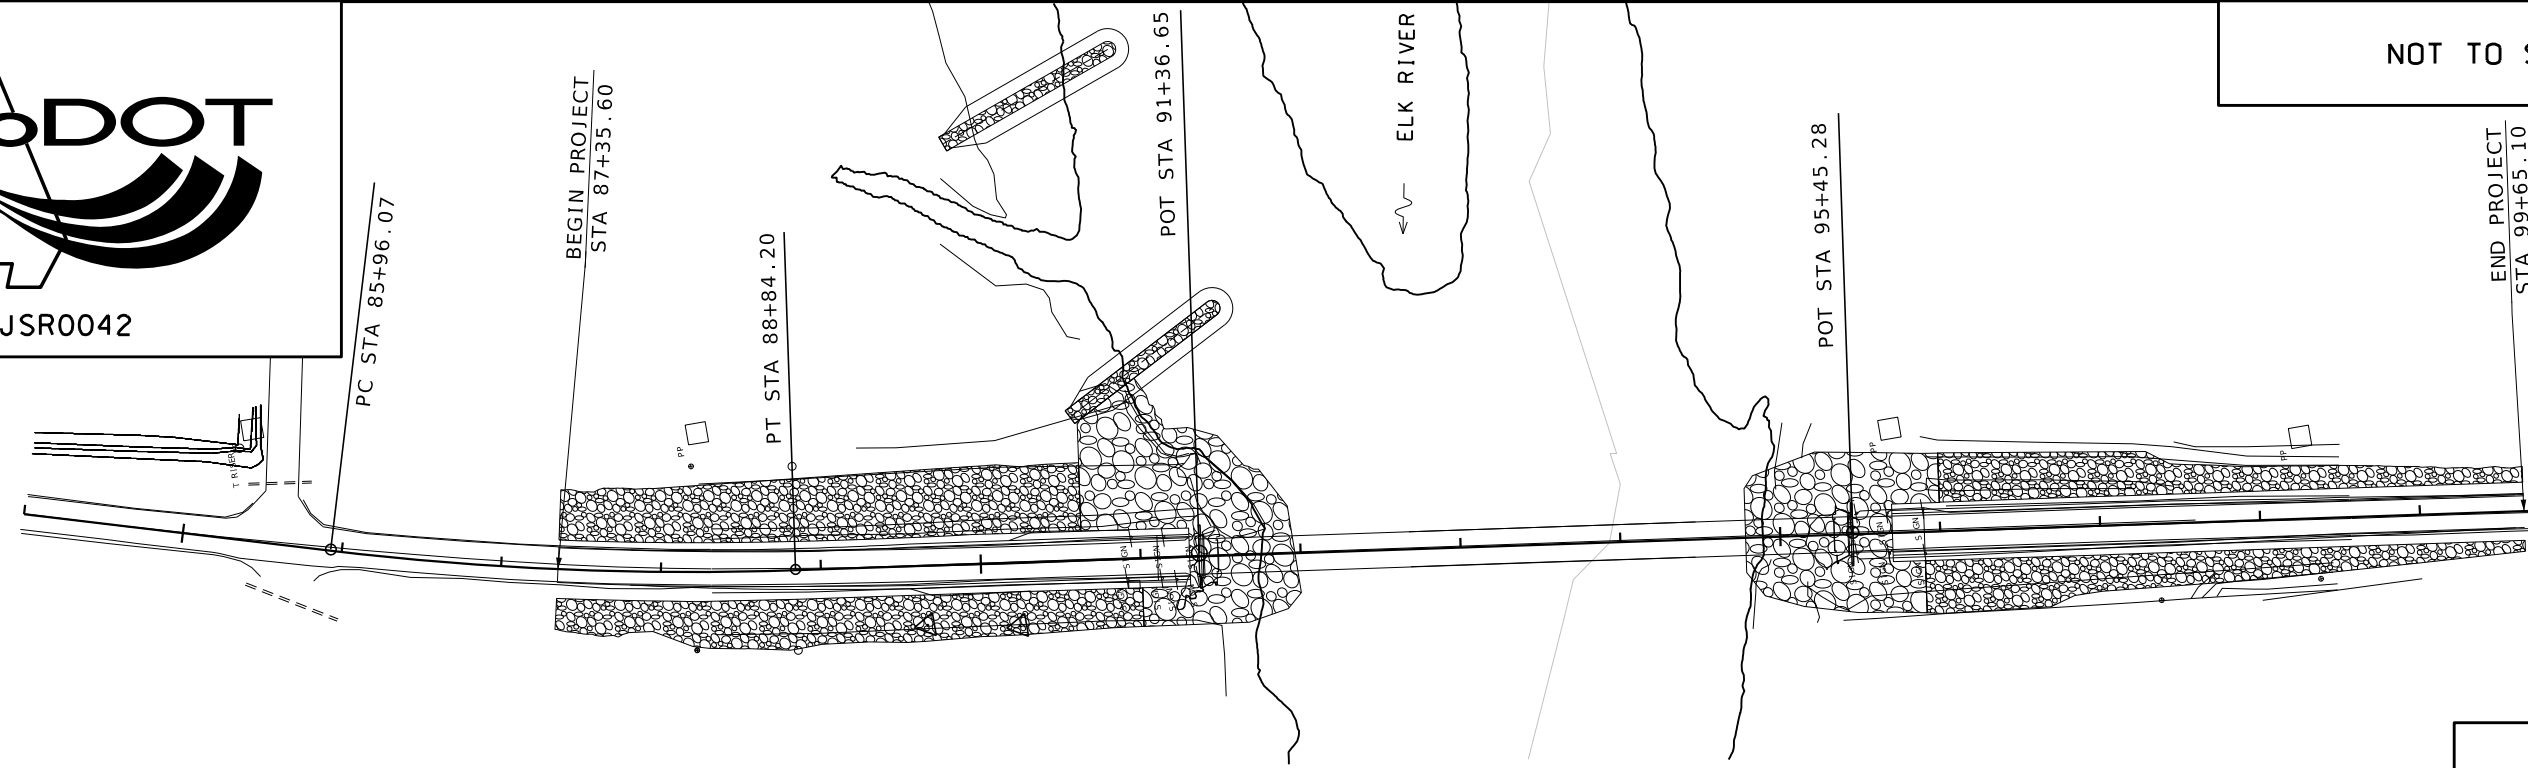

JSR0042

NOT TO SCALE



# PLAN-PROFILE

