


PRELIMINARY PLANS CEDAR / POLK COUNTY ROUTE 32

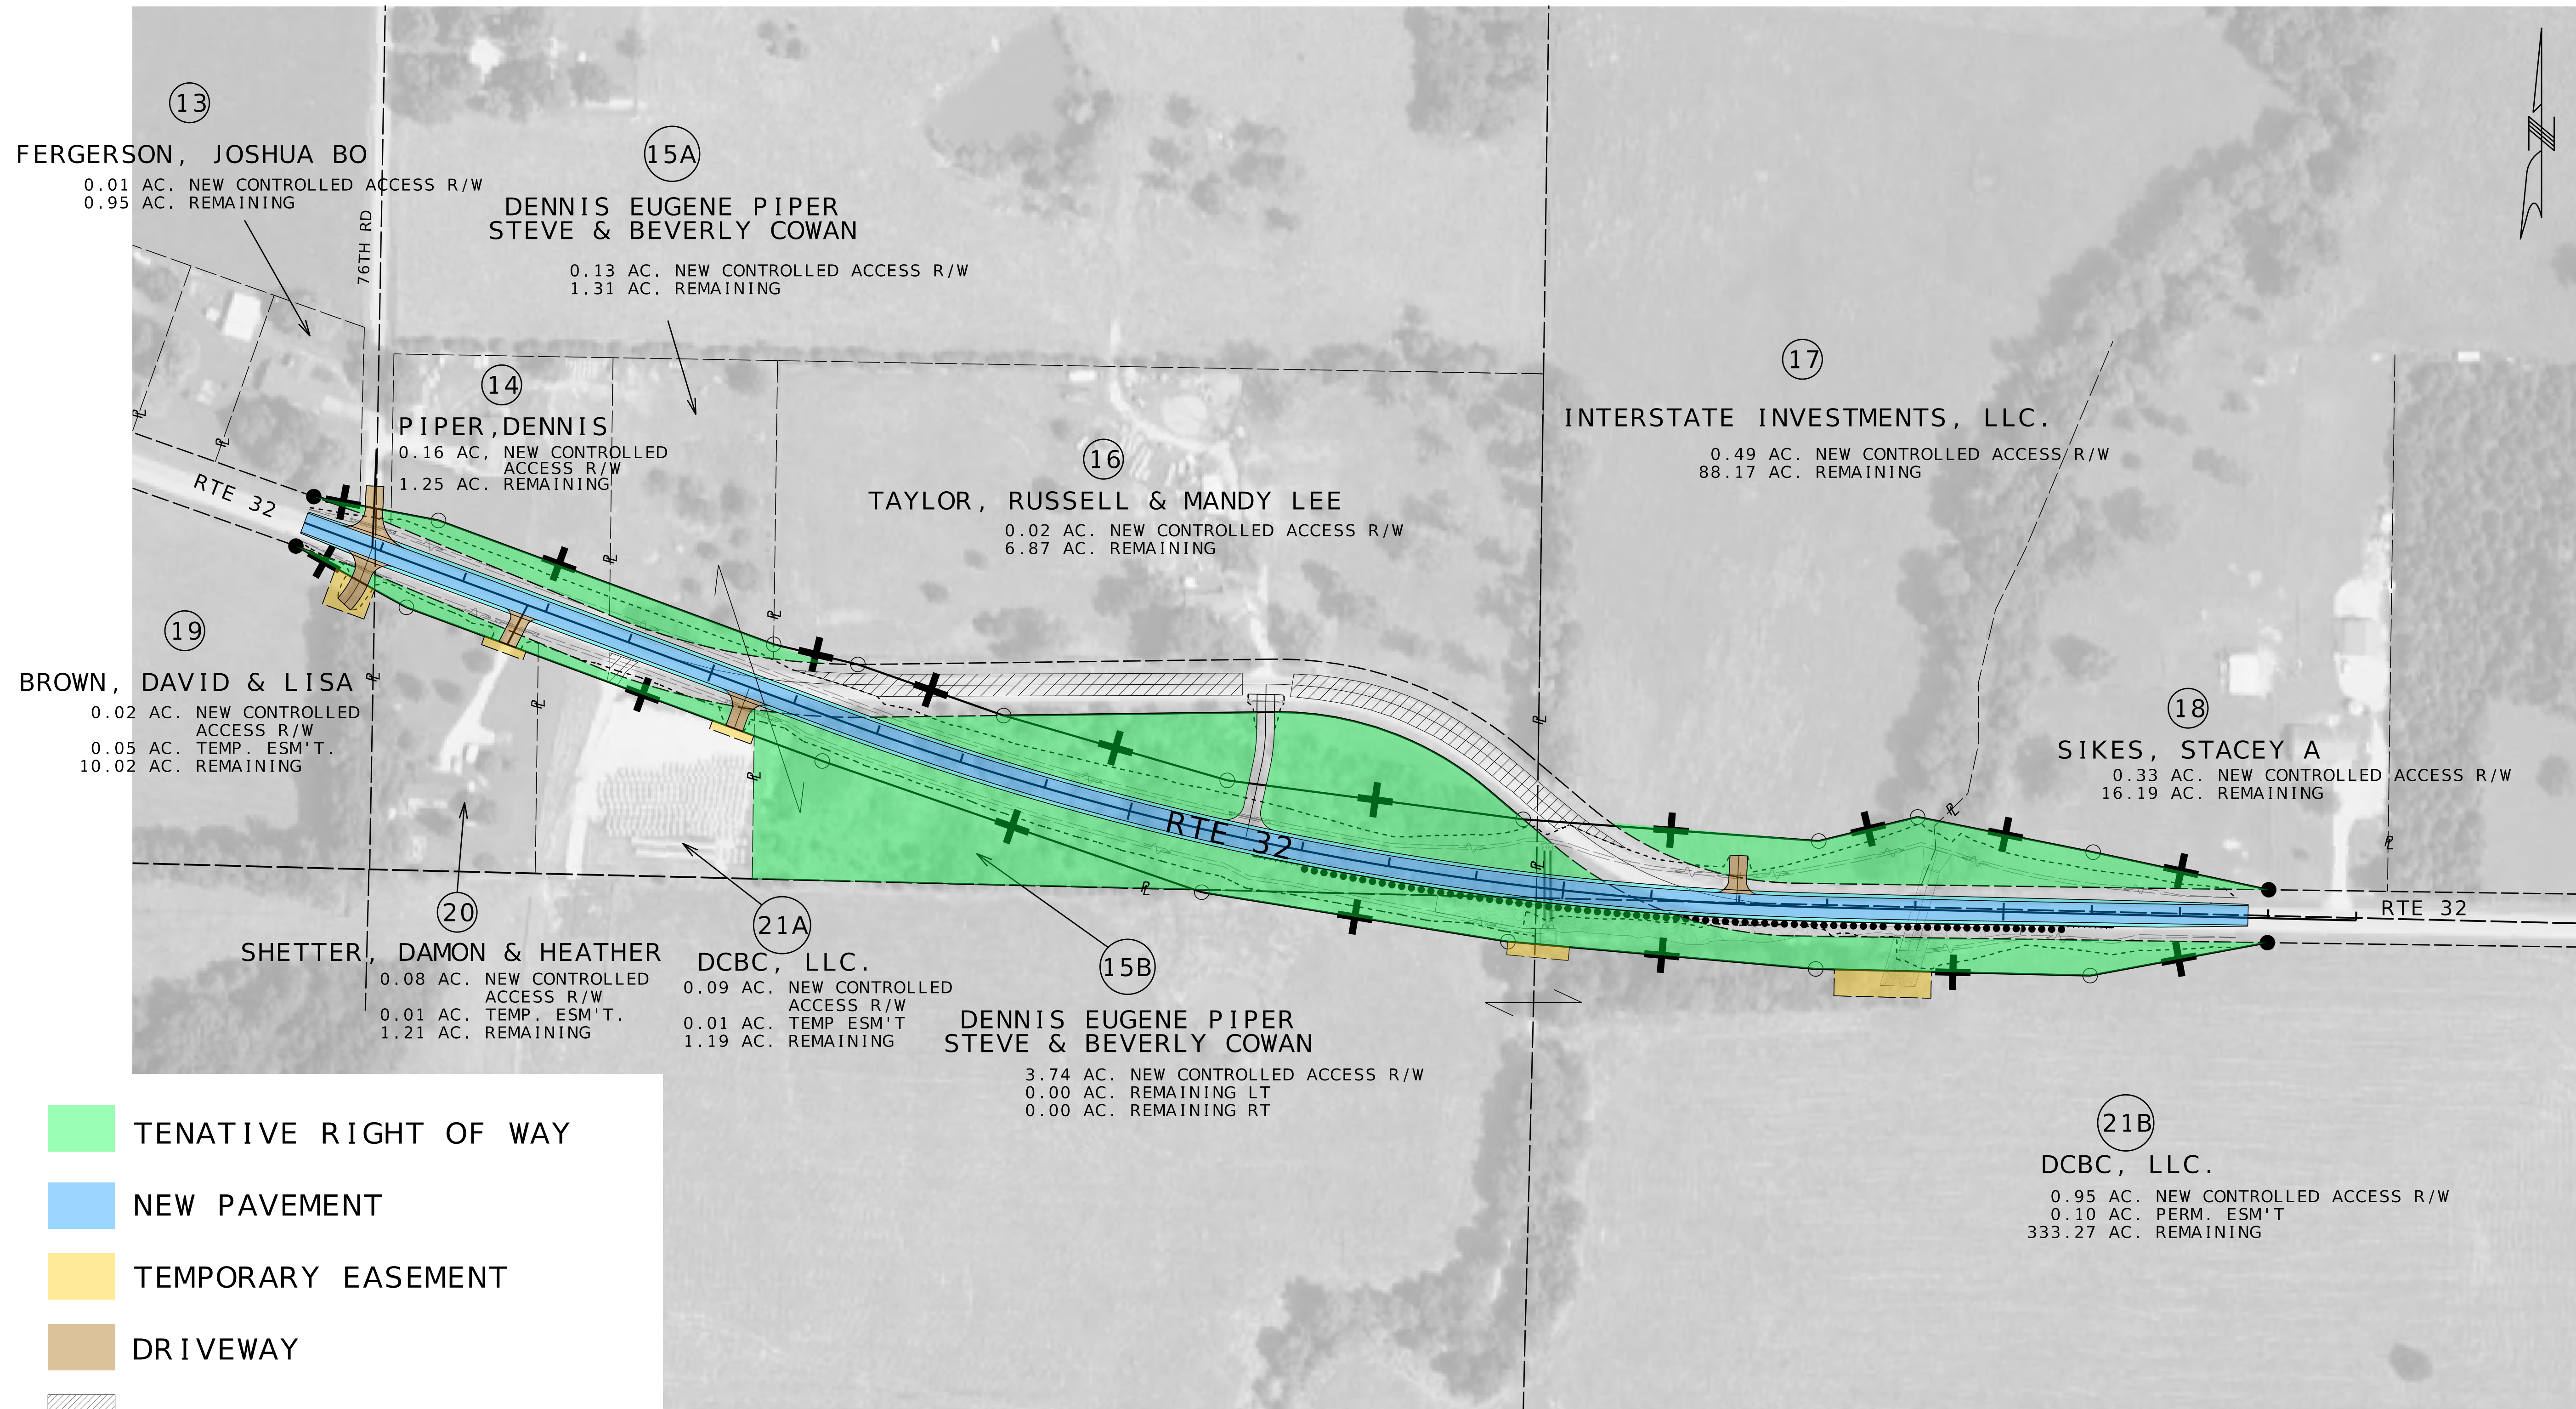

- TENATIVE RIGHT OF WAY
- NEW PAVEMENT
- TEMPORARY EASEMENT
- DRIVEWAY
- OBLITERATE EXIST. PAVEMENT

